


PROPOSED DETOUR ROUTE

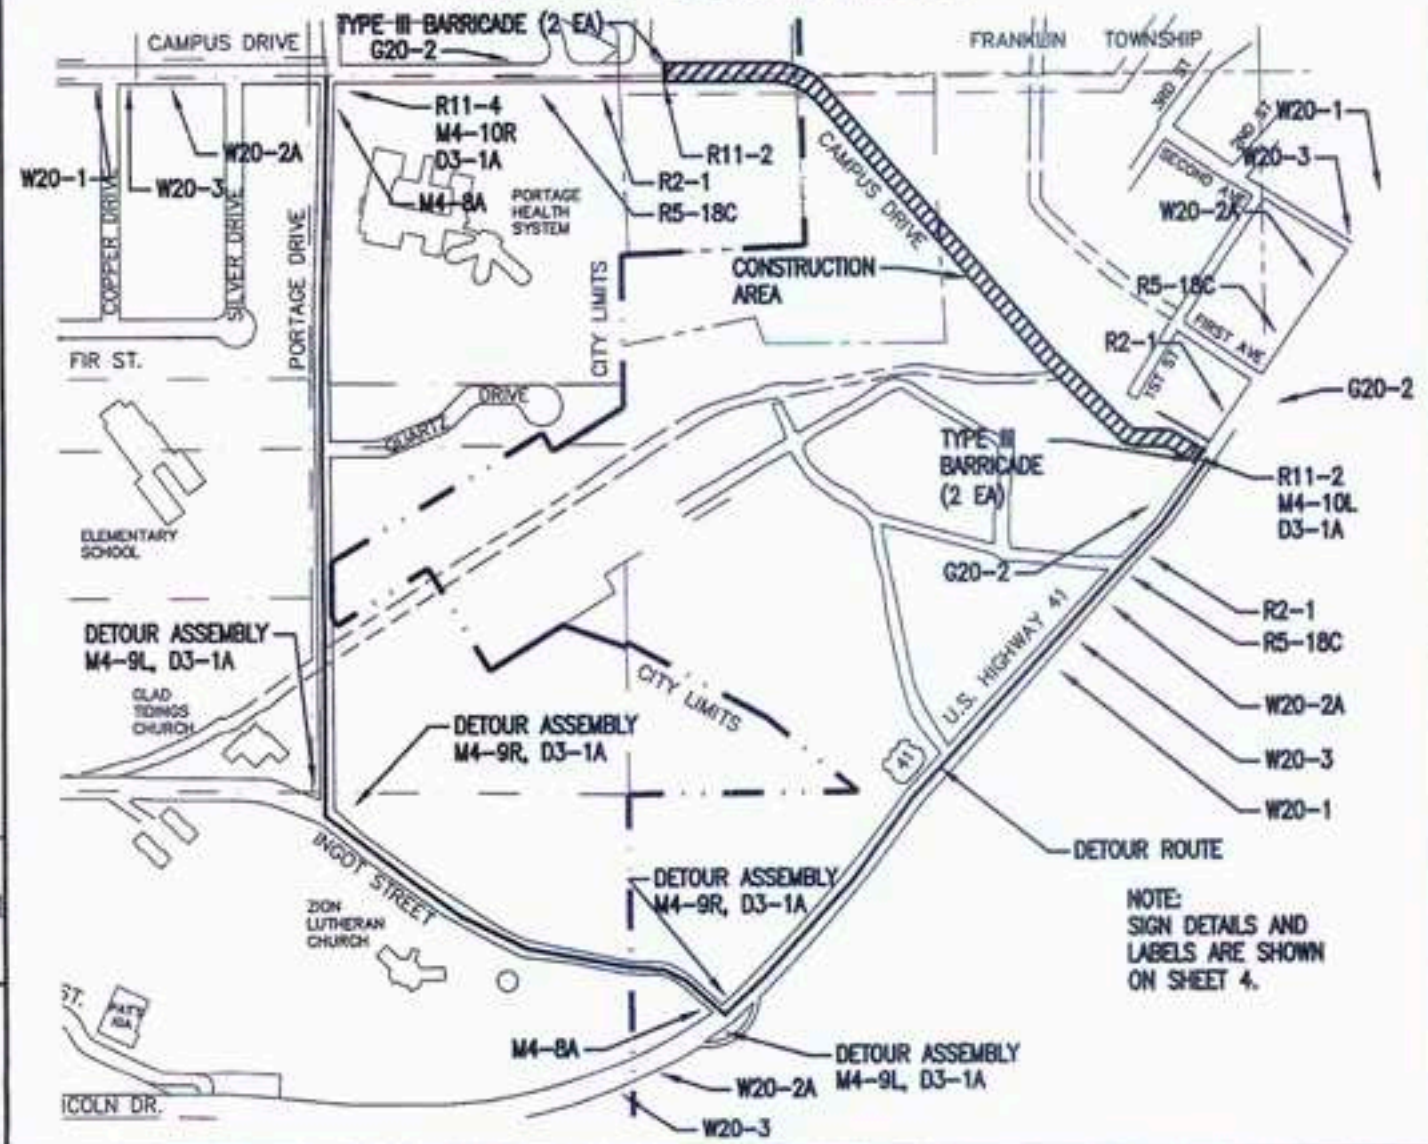

NOTE:
SIGN DETAILS AND
LABELS ARE SHOWN
ON SHEET 4.

11/04/2010
424 Hancock St., Hancock, MI 49830 P (906) 482-0535 F (906) 482-6453
7030-01-0901
CAMPUS DRIVE RESURFACING
DETOUR ROUTE AND SIGNAGE
3.4
OHM